


HARROP-PROCTER COMMUNITY COOPERATIVE SITE PLAN MAP CP143 BLOCK 11 - HARROP CREEK OPENING NO. 82F055-

AREA SUMMARY (ha)

	SU1	SU2	ICHdw-01a
GROSS AREA	20.35	5.96	26.3 Total Gross
WTP AREA	1.41	0.00	
PAS	0.71	0.31	
NAR	18.23	5.65	23.9 Total NAR

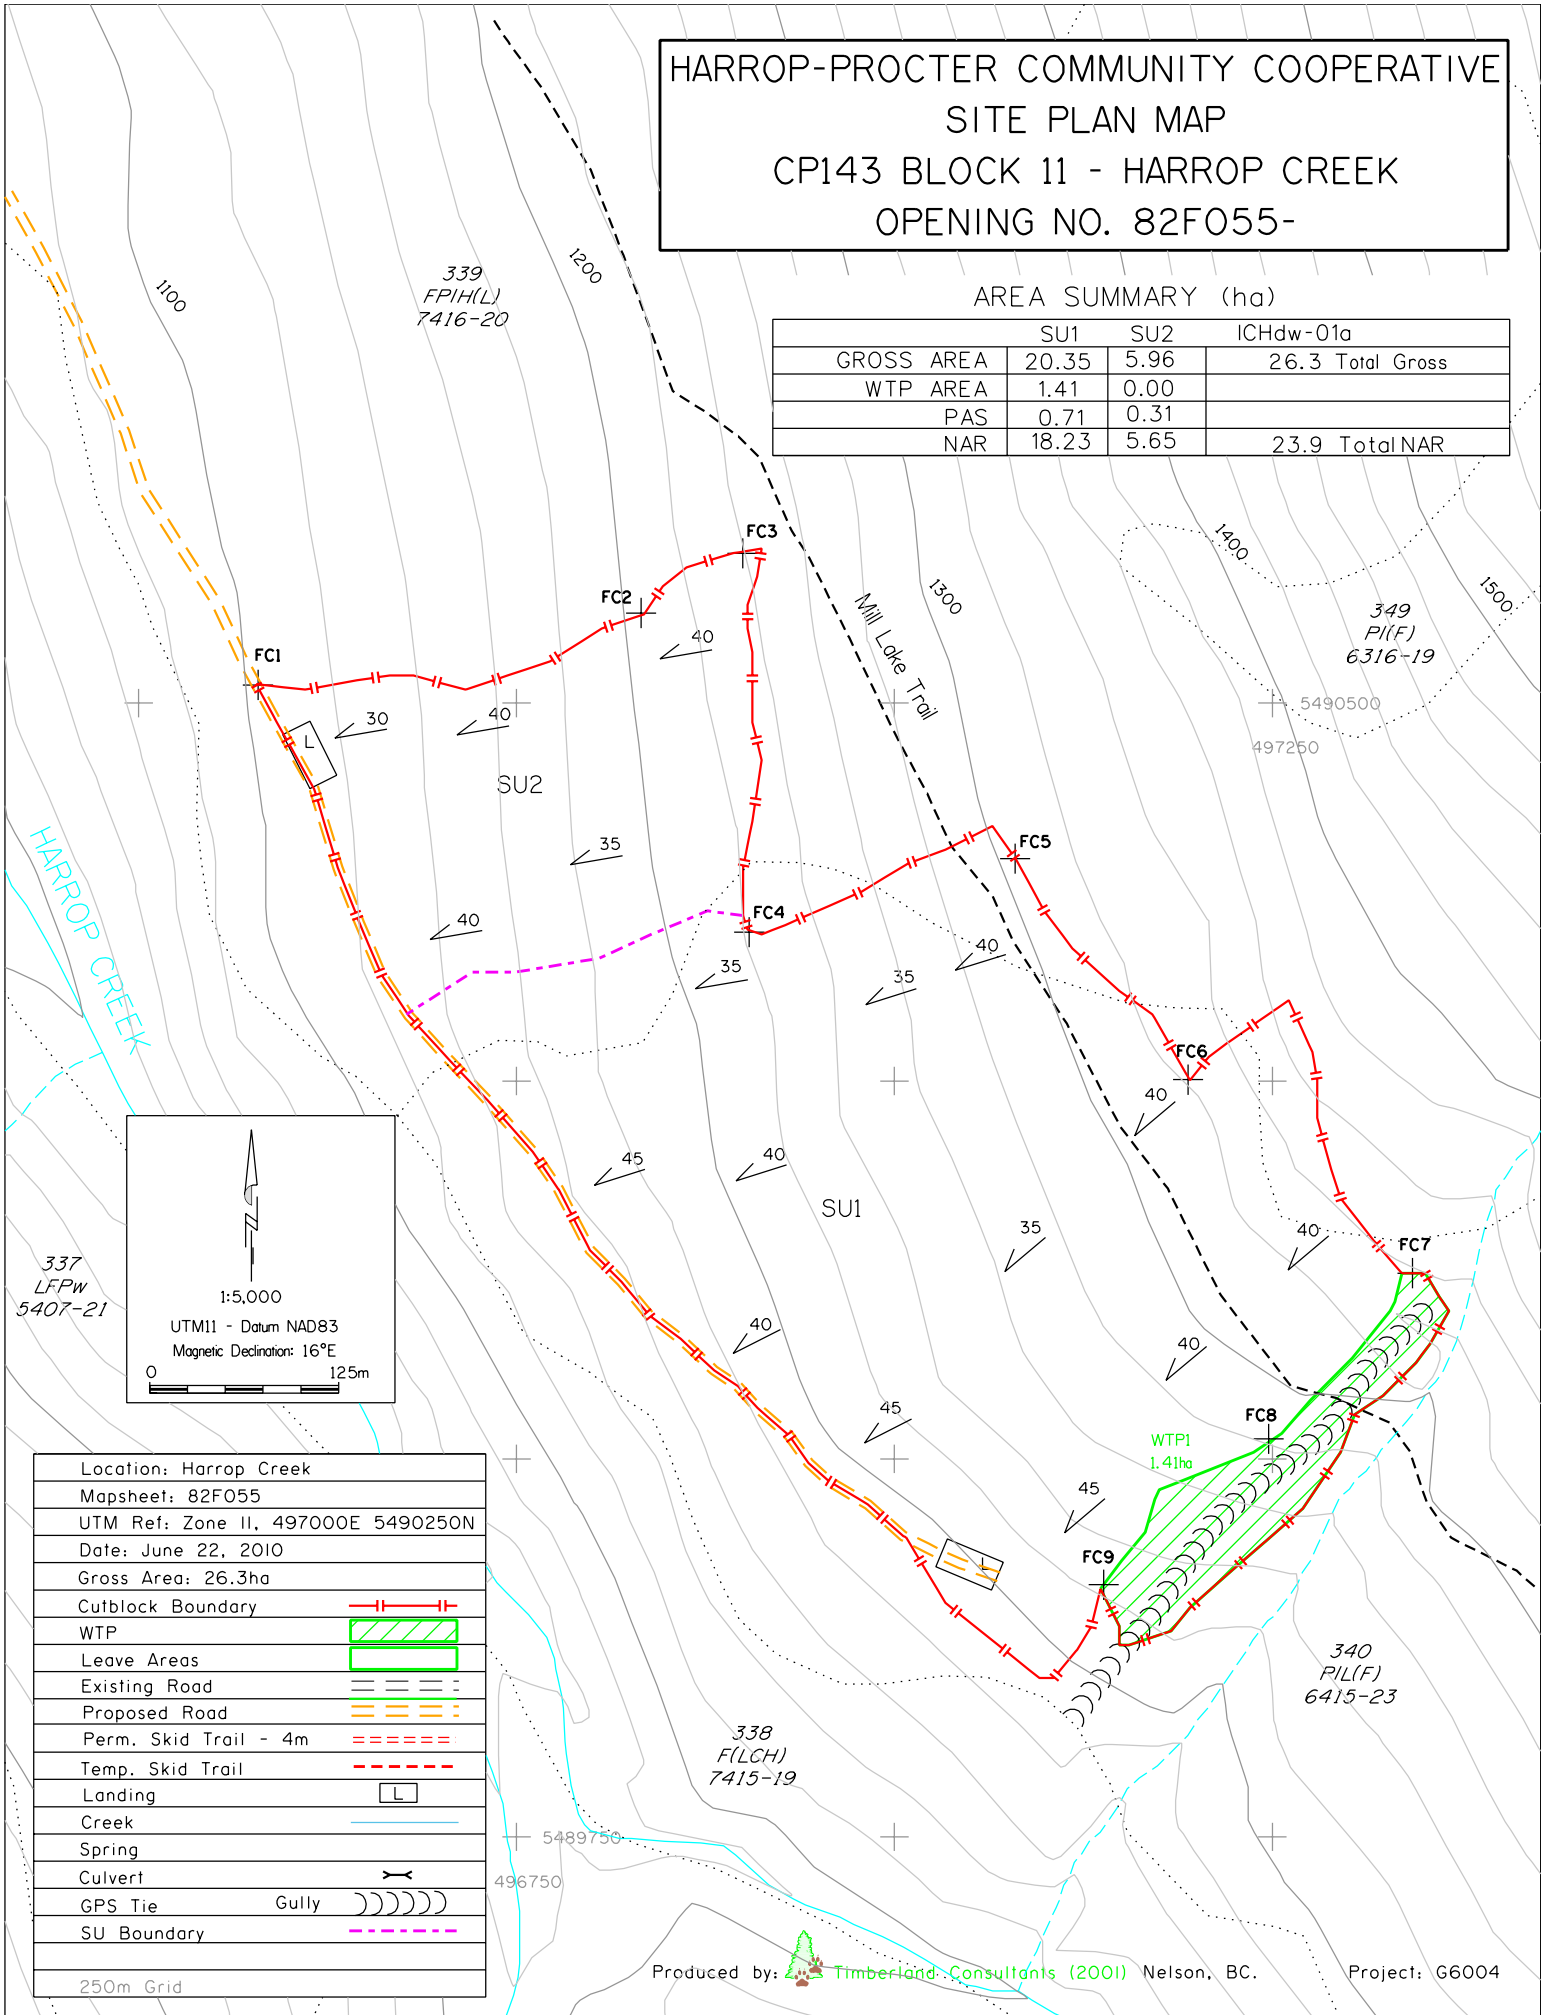

1:5,000

UTM11 - Datum NAD83
Magnetic Declination: 16°E

0 125m

Location: Harrop Creek	
Mapsheet: 82F055	
UTM Ref: Zone II, 497000E 5490250N	
Date: June 22, 2010	
Gross Area: 26.3ha	
Cutblock Boundary	- - - - -
WTP	[Green Hatched Box]
Leave Areas	[Green Box]
Existing Road	- - - - -
Proposed Road	= = = = =
Perm. Skid Trail - 4m	- - - - -
Temp. Skid Trail	- - - - -
Landing	[L]
Creek	[Blue Line]
Spring	[Symbol]
Culvert	[Symbol]
GPS Tie	Gully [Symbol]
SU Boundary	- - - - -
250m Grid	