



HARROP - PROCTER COMMUNITY COOP
 East Harrop Mainline Section C4
 Harrop Low Road - CP143
 ROAD SITE PLAN

NAME	POC	POT	LENGTH	NEW/MOD/USE	BEC	ZONE	ELEVATION
Harrop Low Road - CP143	0+000	3+092	3092m	New	ICH	1-01a	1080-1200
UTM: POC: 5492615N 496126E, POT: 5489922N 497069E							

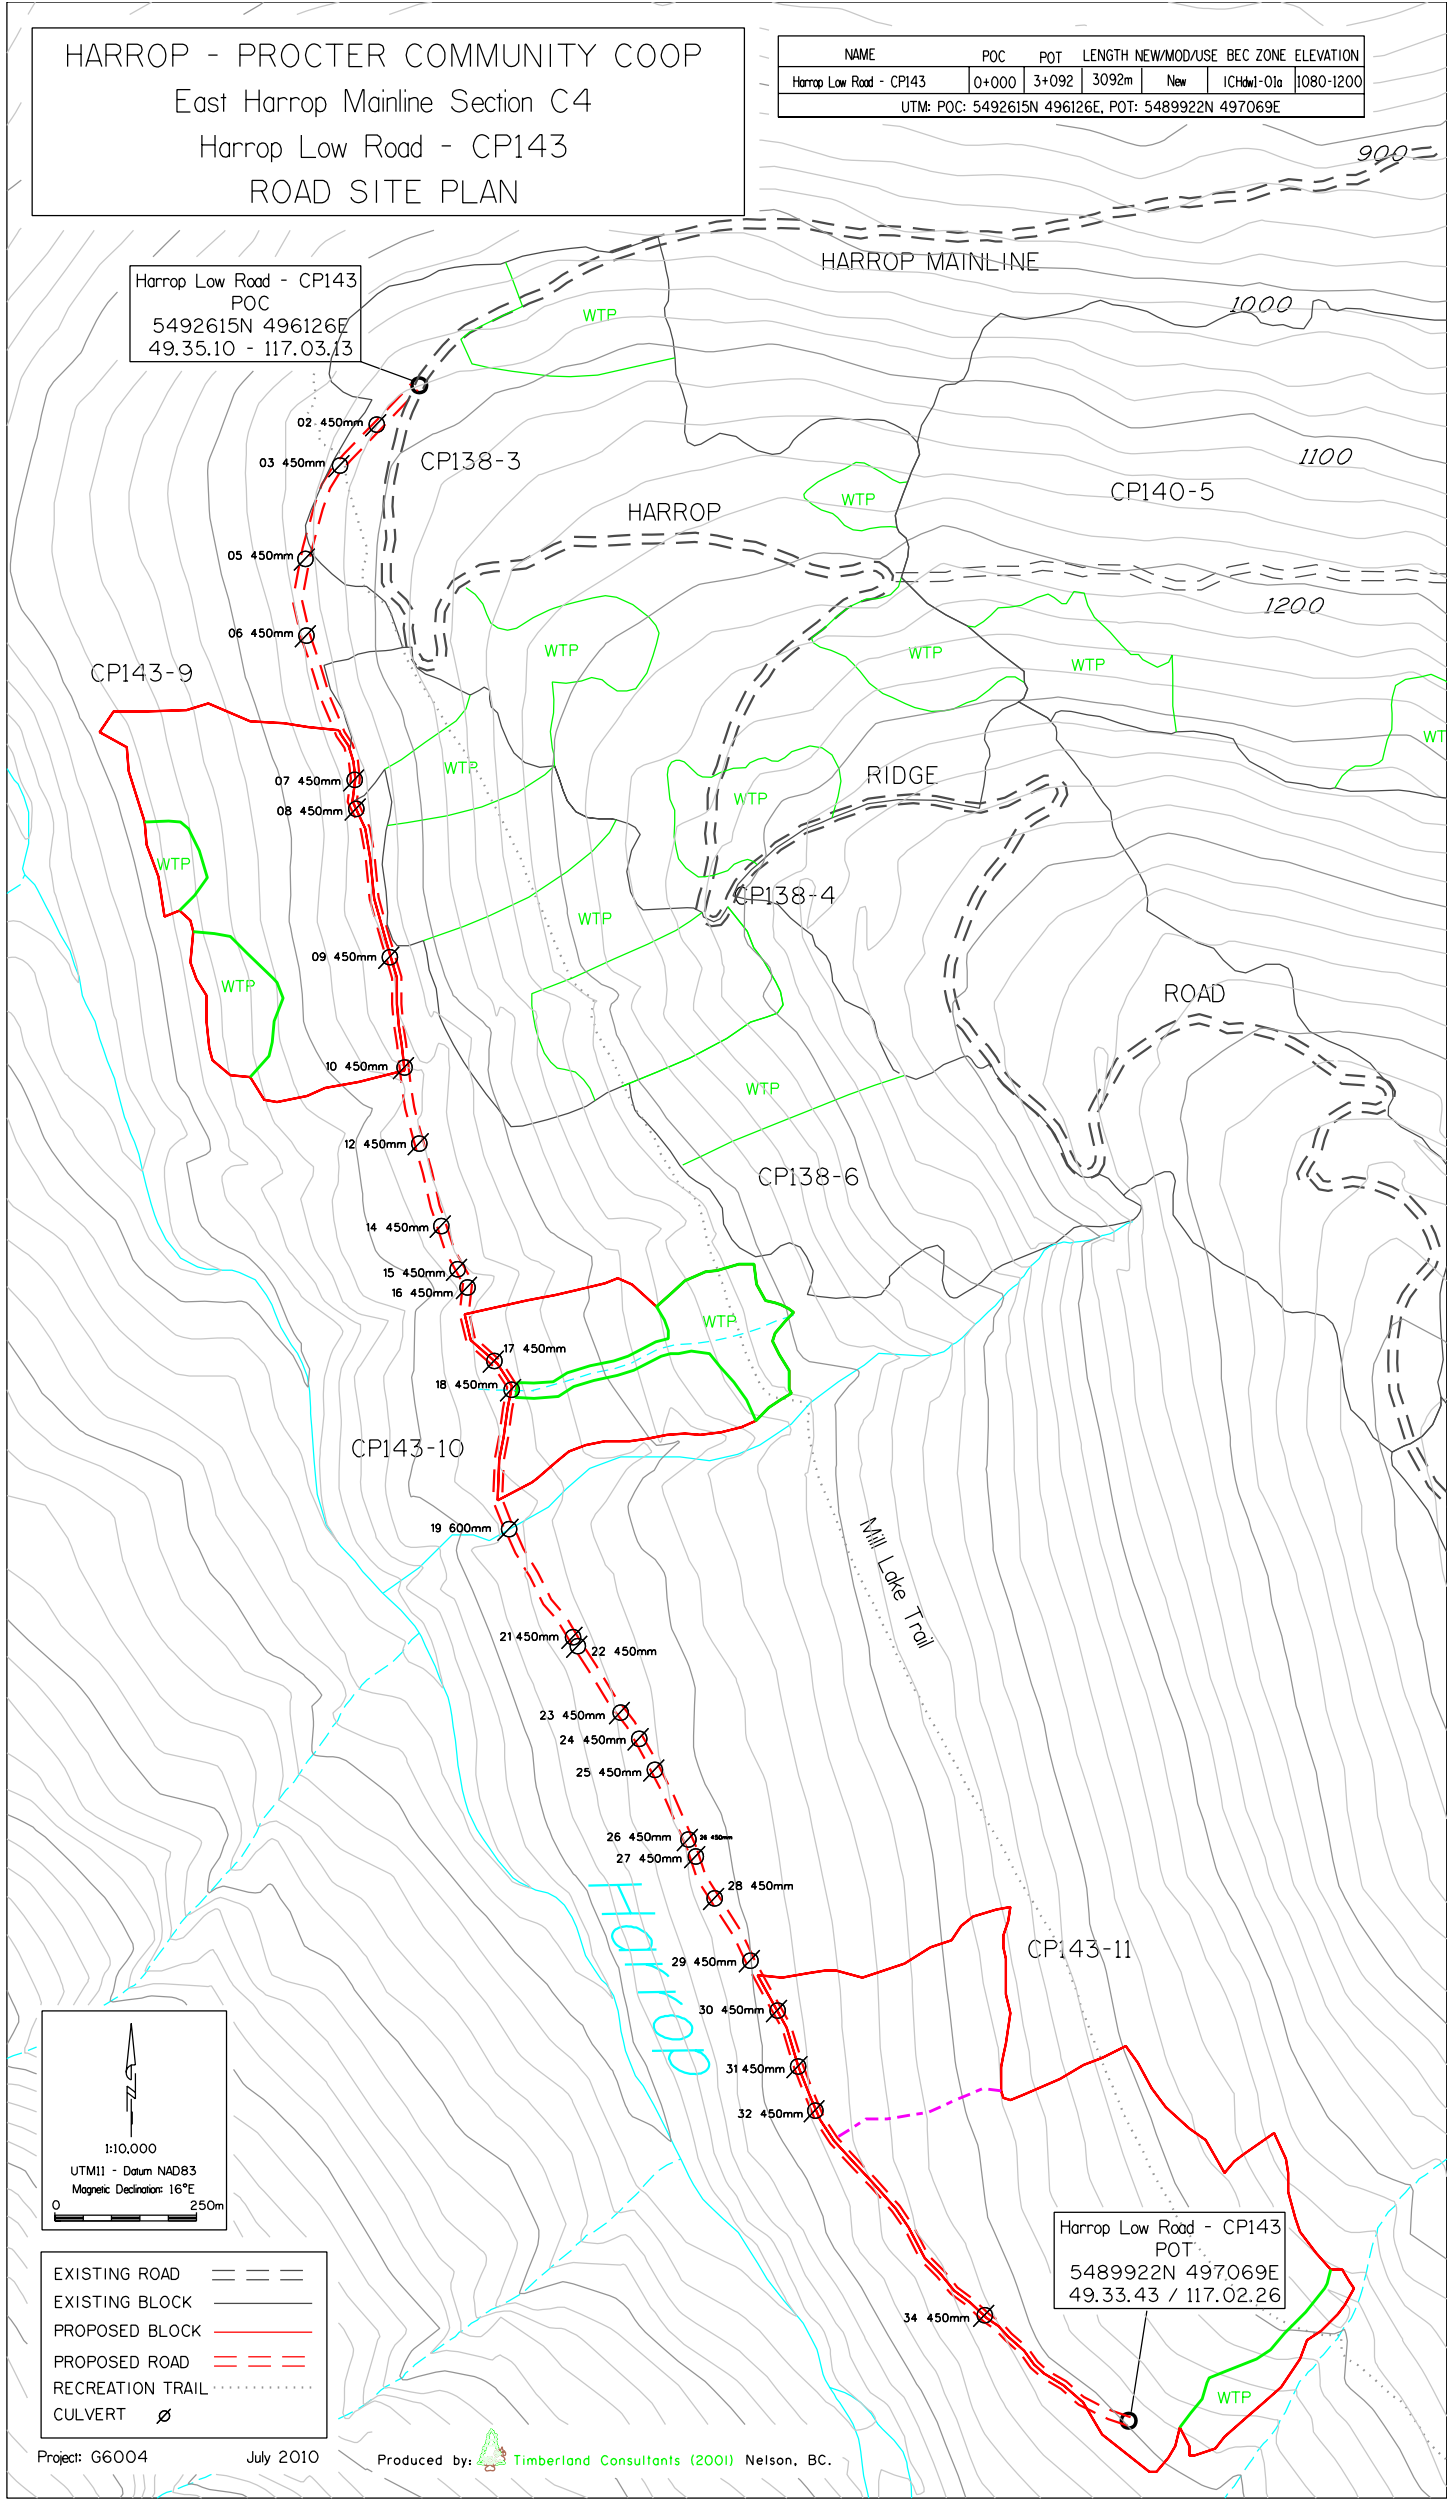

Harrop Low Road - CP143
 POC
 5492615N 496126E
 49.35.10 - 117.03.13

Harrop Low Road - CP143
 POT
 5489922N 497069E
 49.33.43 / 117.02.26

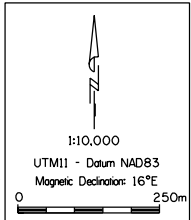

EXISTING ROAD	---
EXISTING BLOCK	---
PROPOSED BLOCK	---
PROPOSED ROAD	---
RECREATION TRAIL	---
CULVERT	Ø