
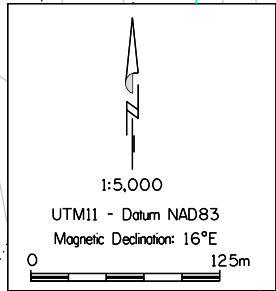


HARROP-PROCTER COMMUNITY COOPERATIVE SITE PLAN MAP CP143 BLOCK 10 - HARROP CREEK OPENING NO. 82F055-

AREA SUMMARY (ha)

SU1 - ICHdw-01a			
GROSS AREA	7.72		7.7 Total Gross
WTP AREA	2.45		
PAS	0.37		
NAR	4.90		4.9 Total NAR

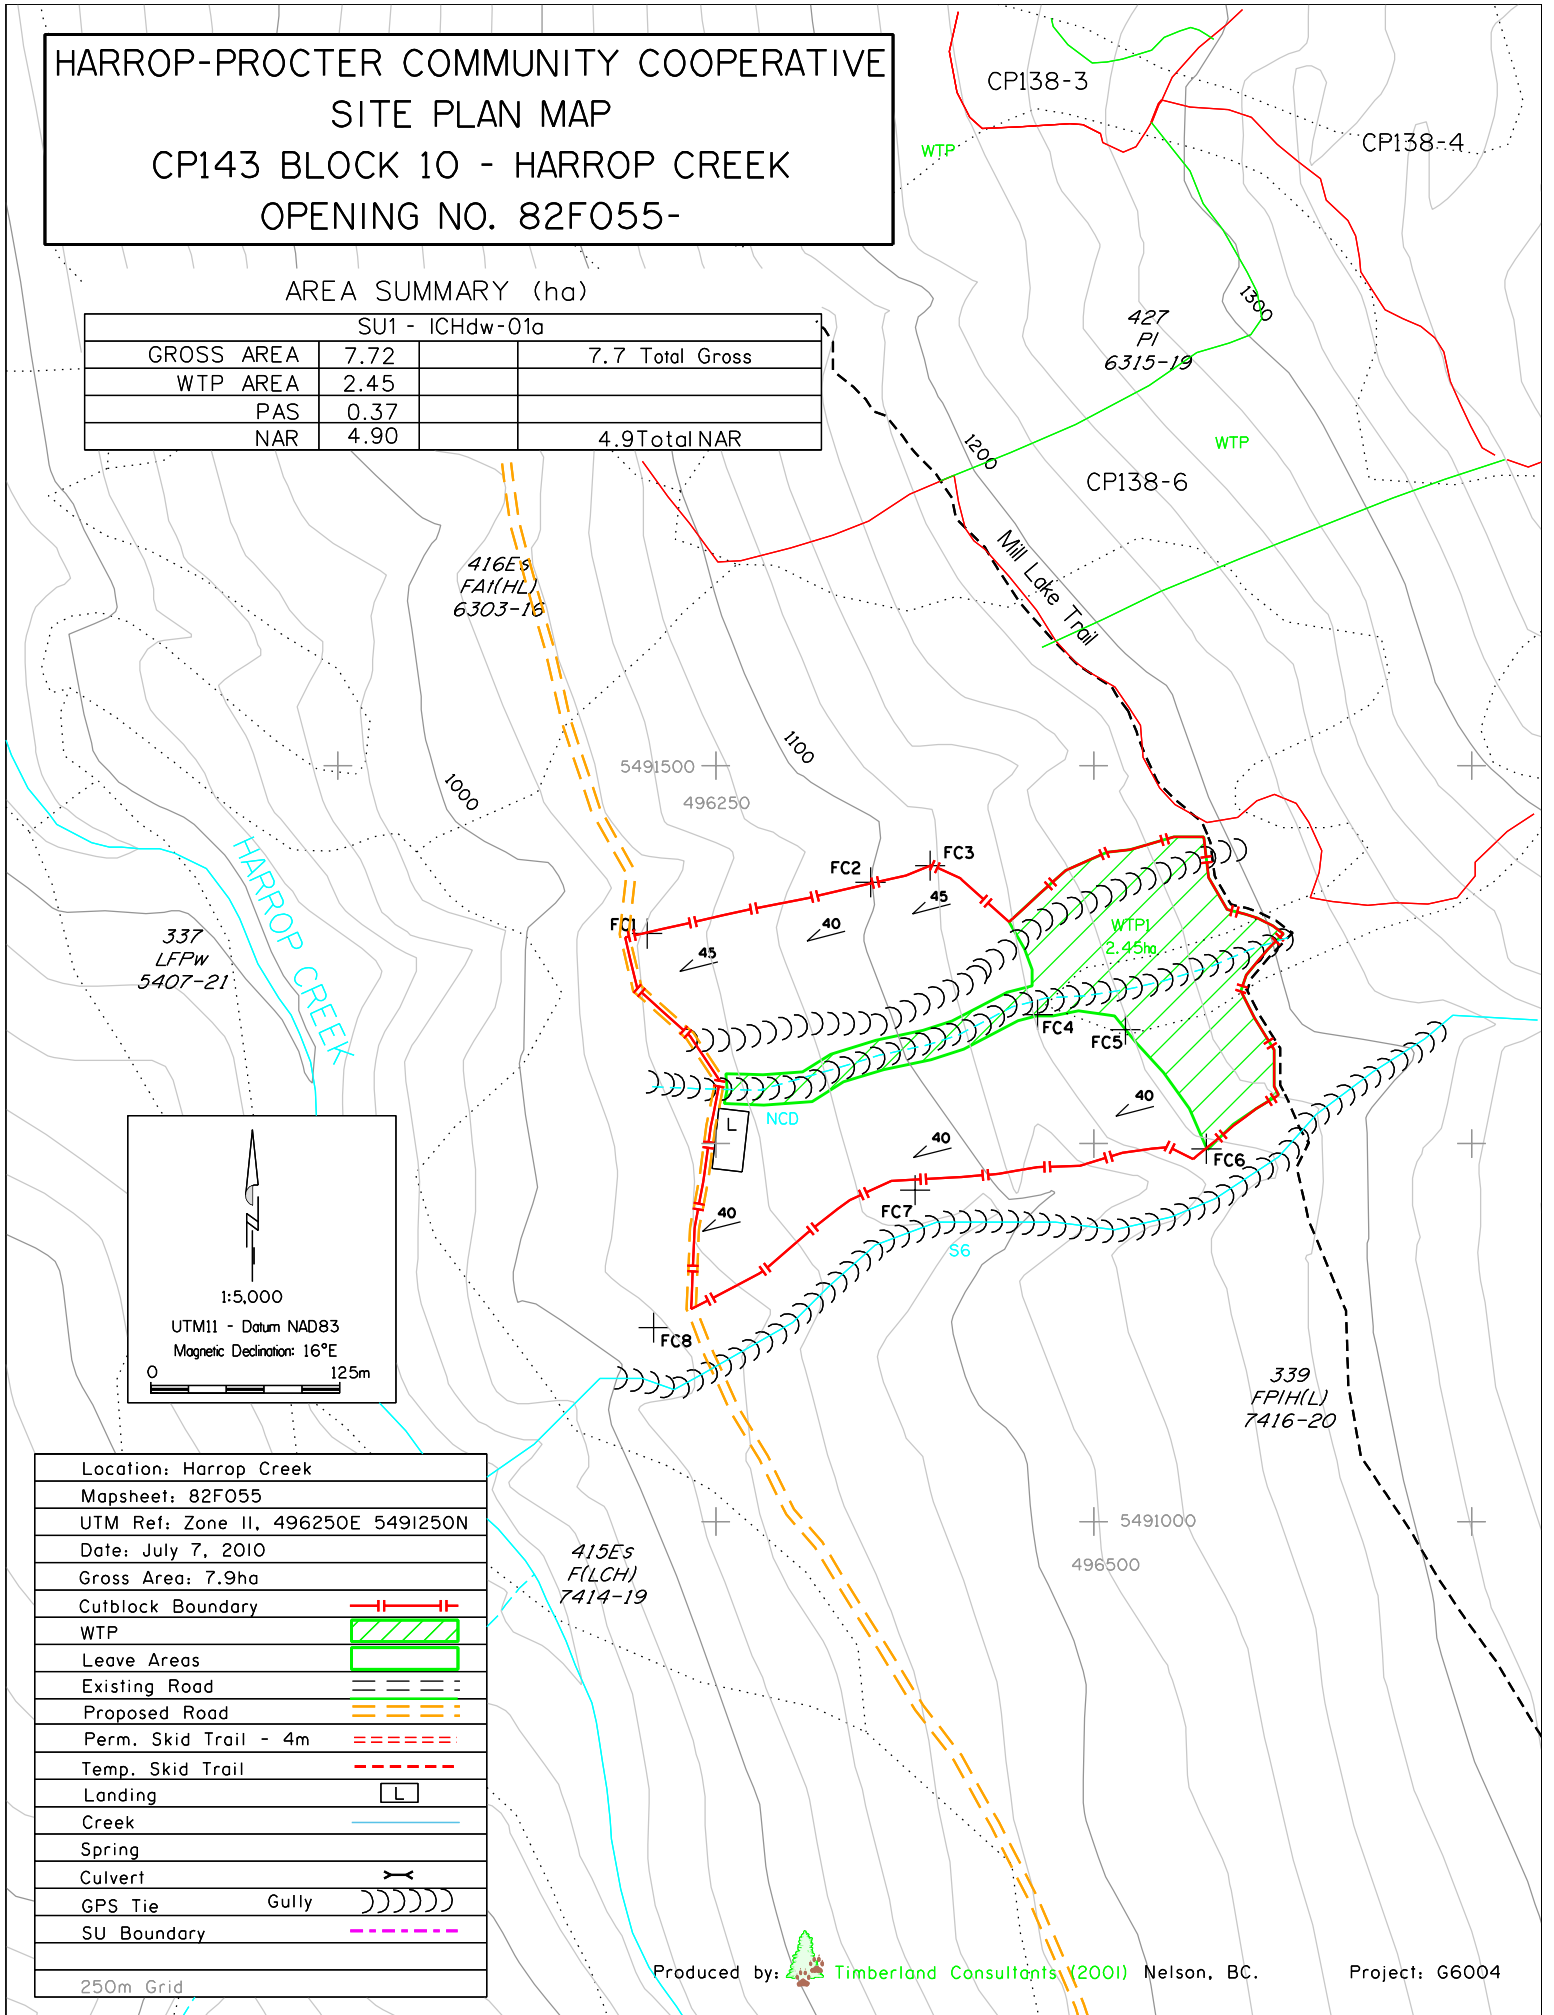

Location:	Harrop Creek
Mapsheet:	82F055
UTM Ref:	Zone II, 496250E 5491250N
Date:	July 7, 2010
Gross Area:	7.9ha
Cutblock Boundary	
WTP	
Leave Areas	
Existing Road	
Proposed Road	
Perm. Skid Trail - 4m	
Temp. Skid Trail	
Landing	
Creek	
Spring	
Culvert	
GPS Tie	Gully
SU Boundary	
250m Grid	